




[DEMOG01] - 300 FT GUYED TOWER ANALYSIS - OCTOBER 2004

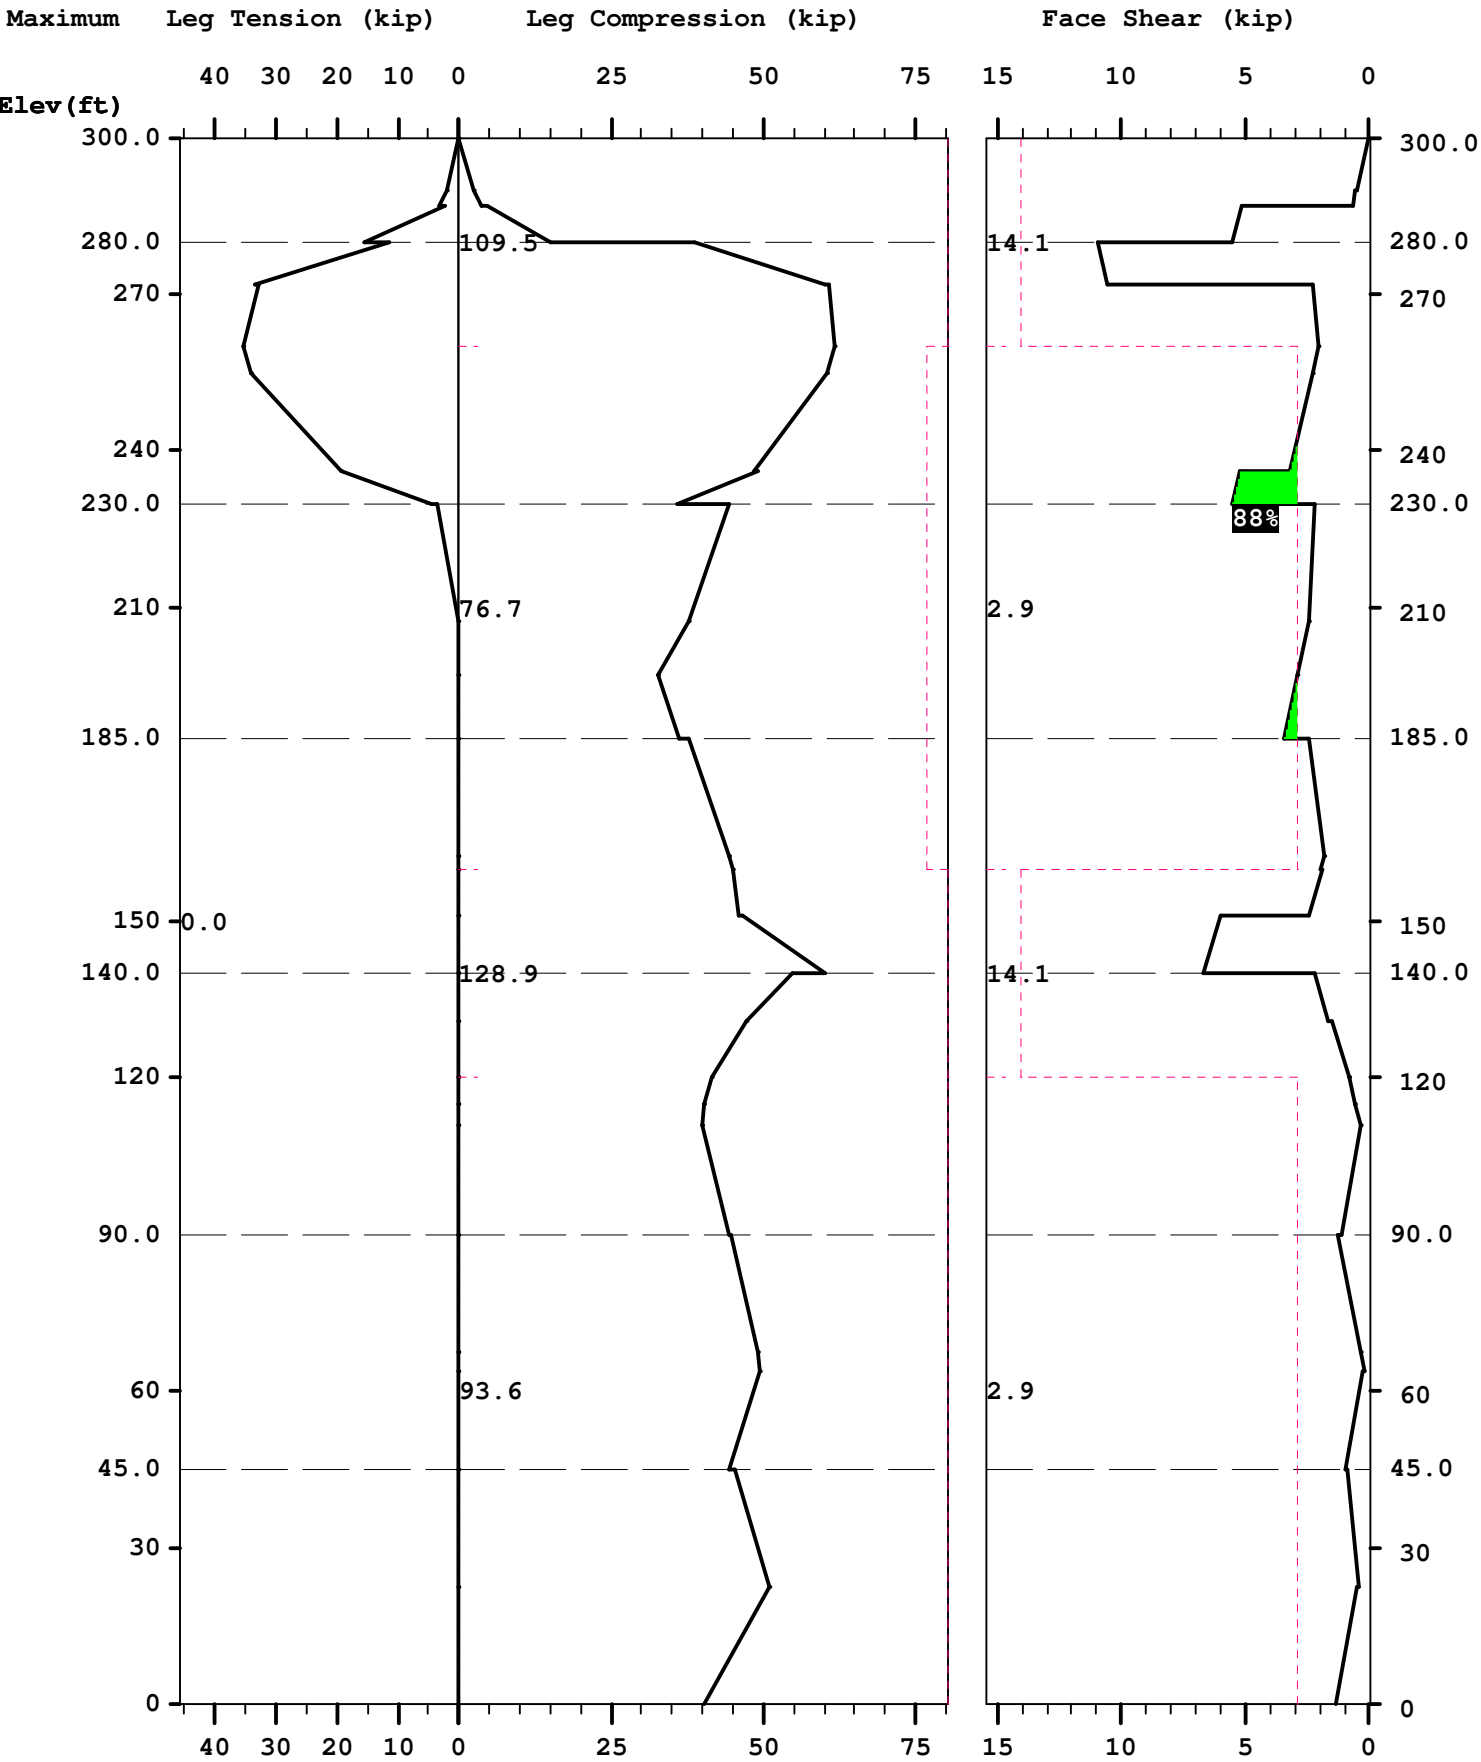



[DEMOG01] - 300 FT GUYED TOWER ANALYSIS - OCTOBER 2004

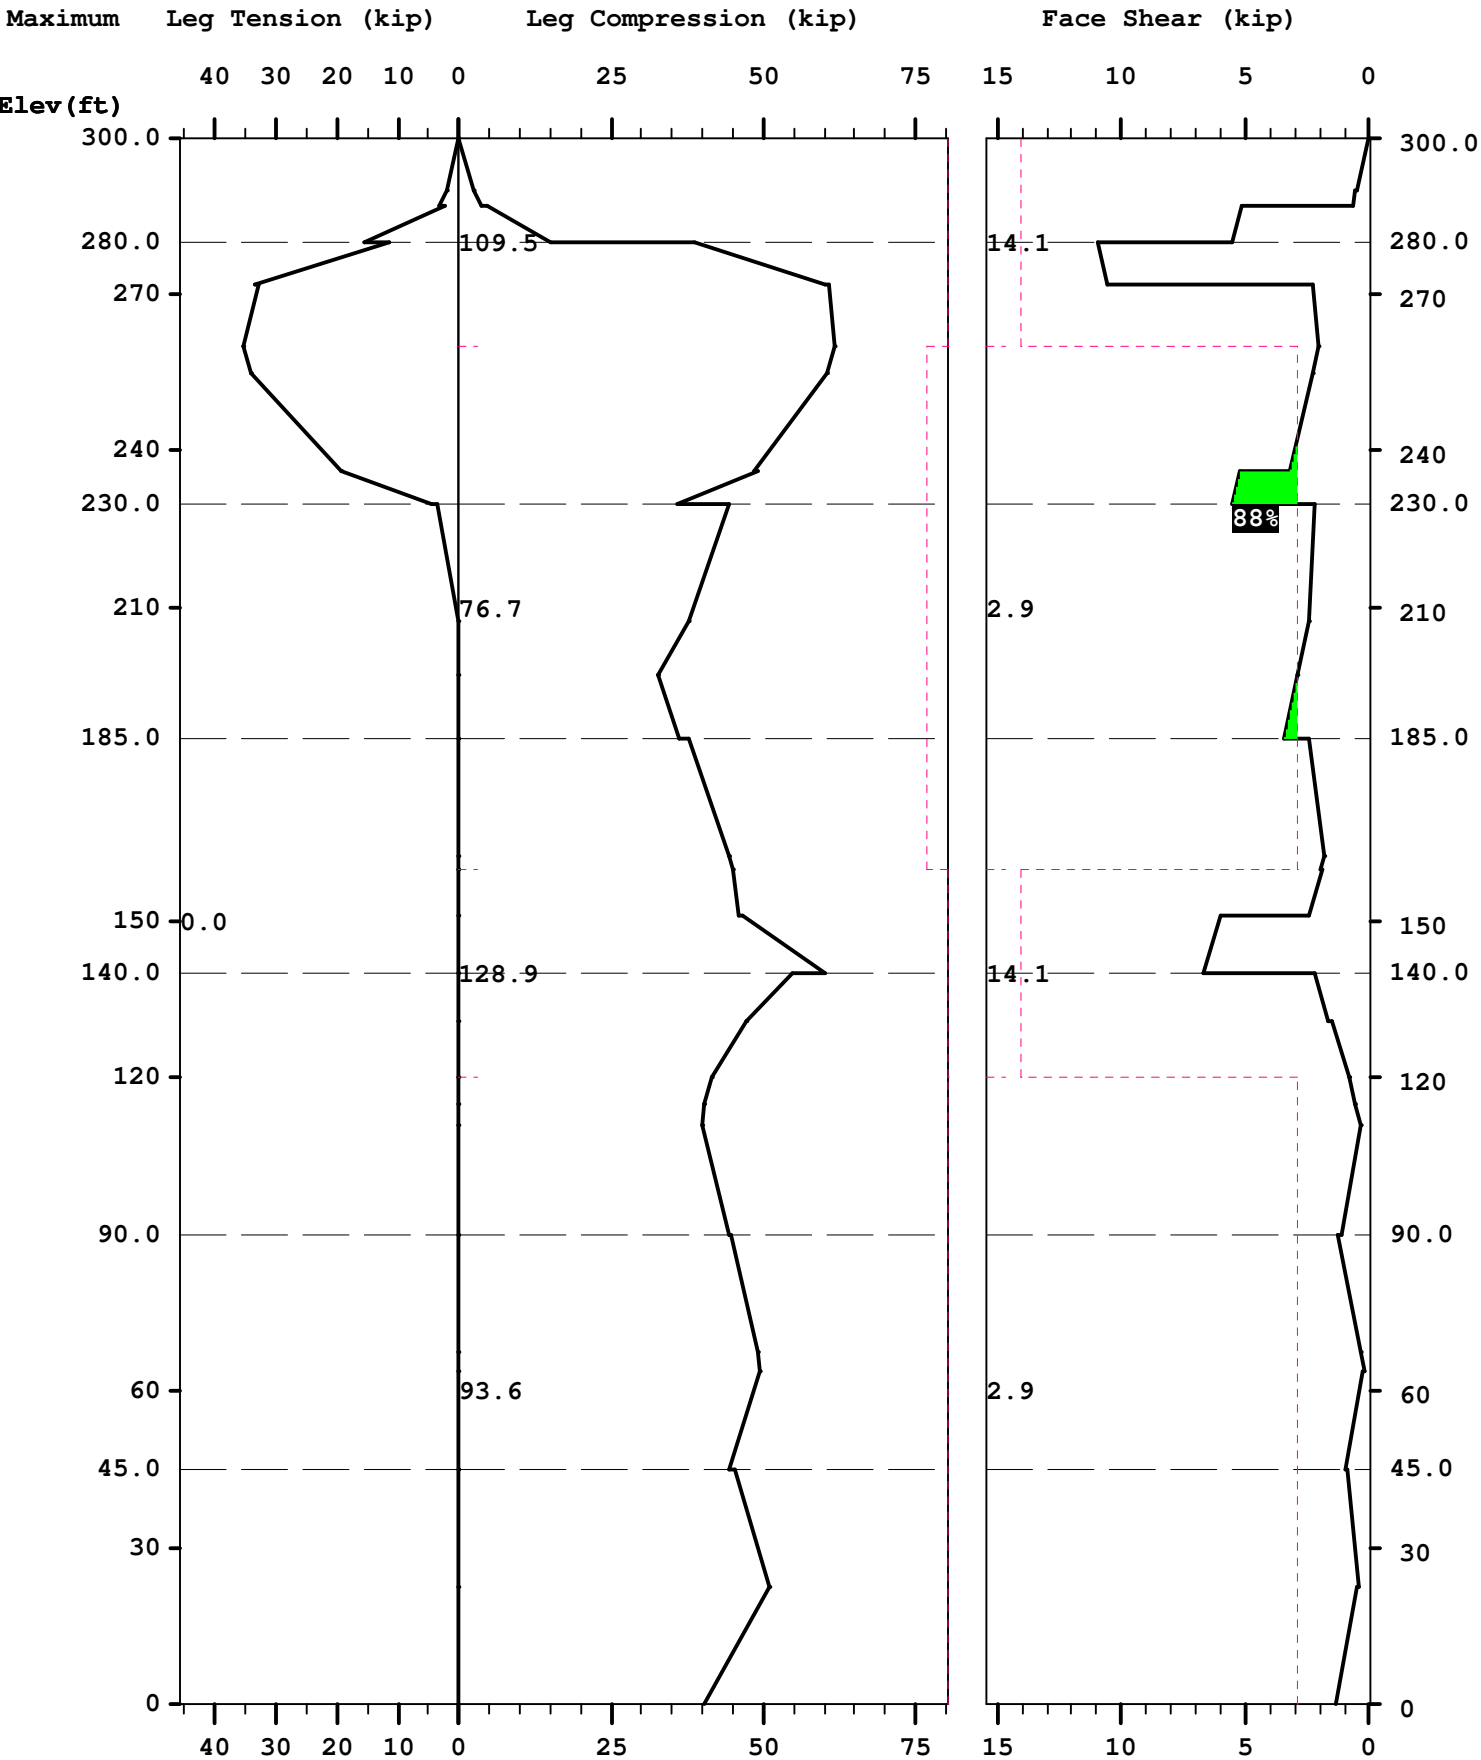


[DEMOG01] - 300 FT GUYED TOWER ANALYSIS - OCTOBER 2004

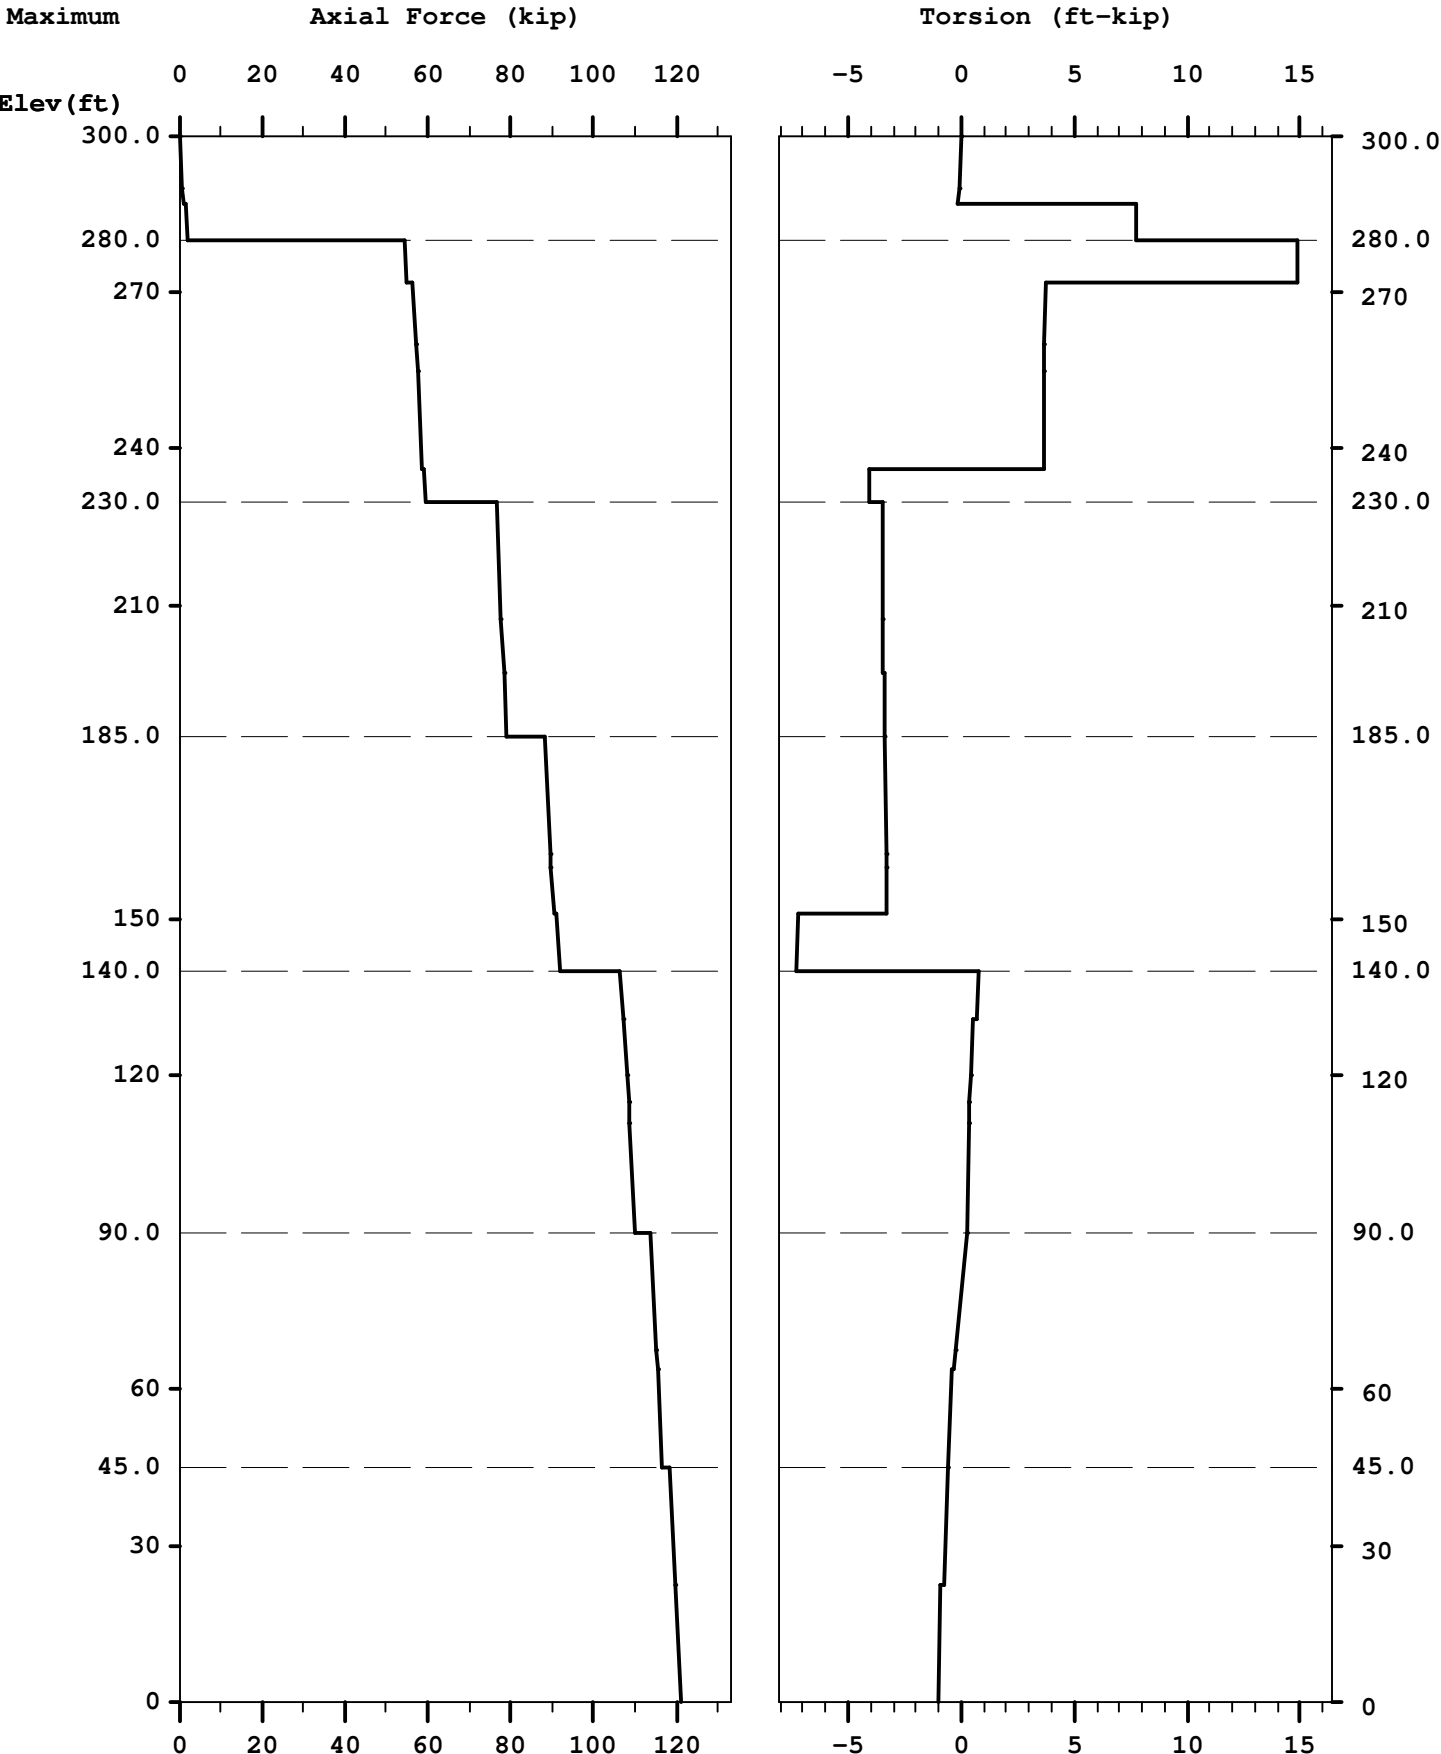

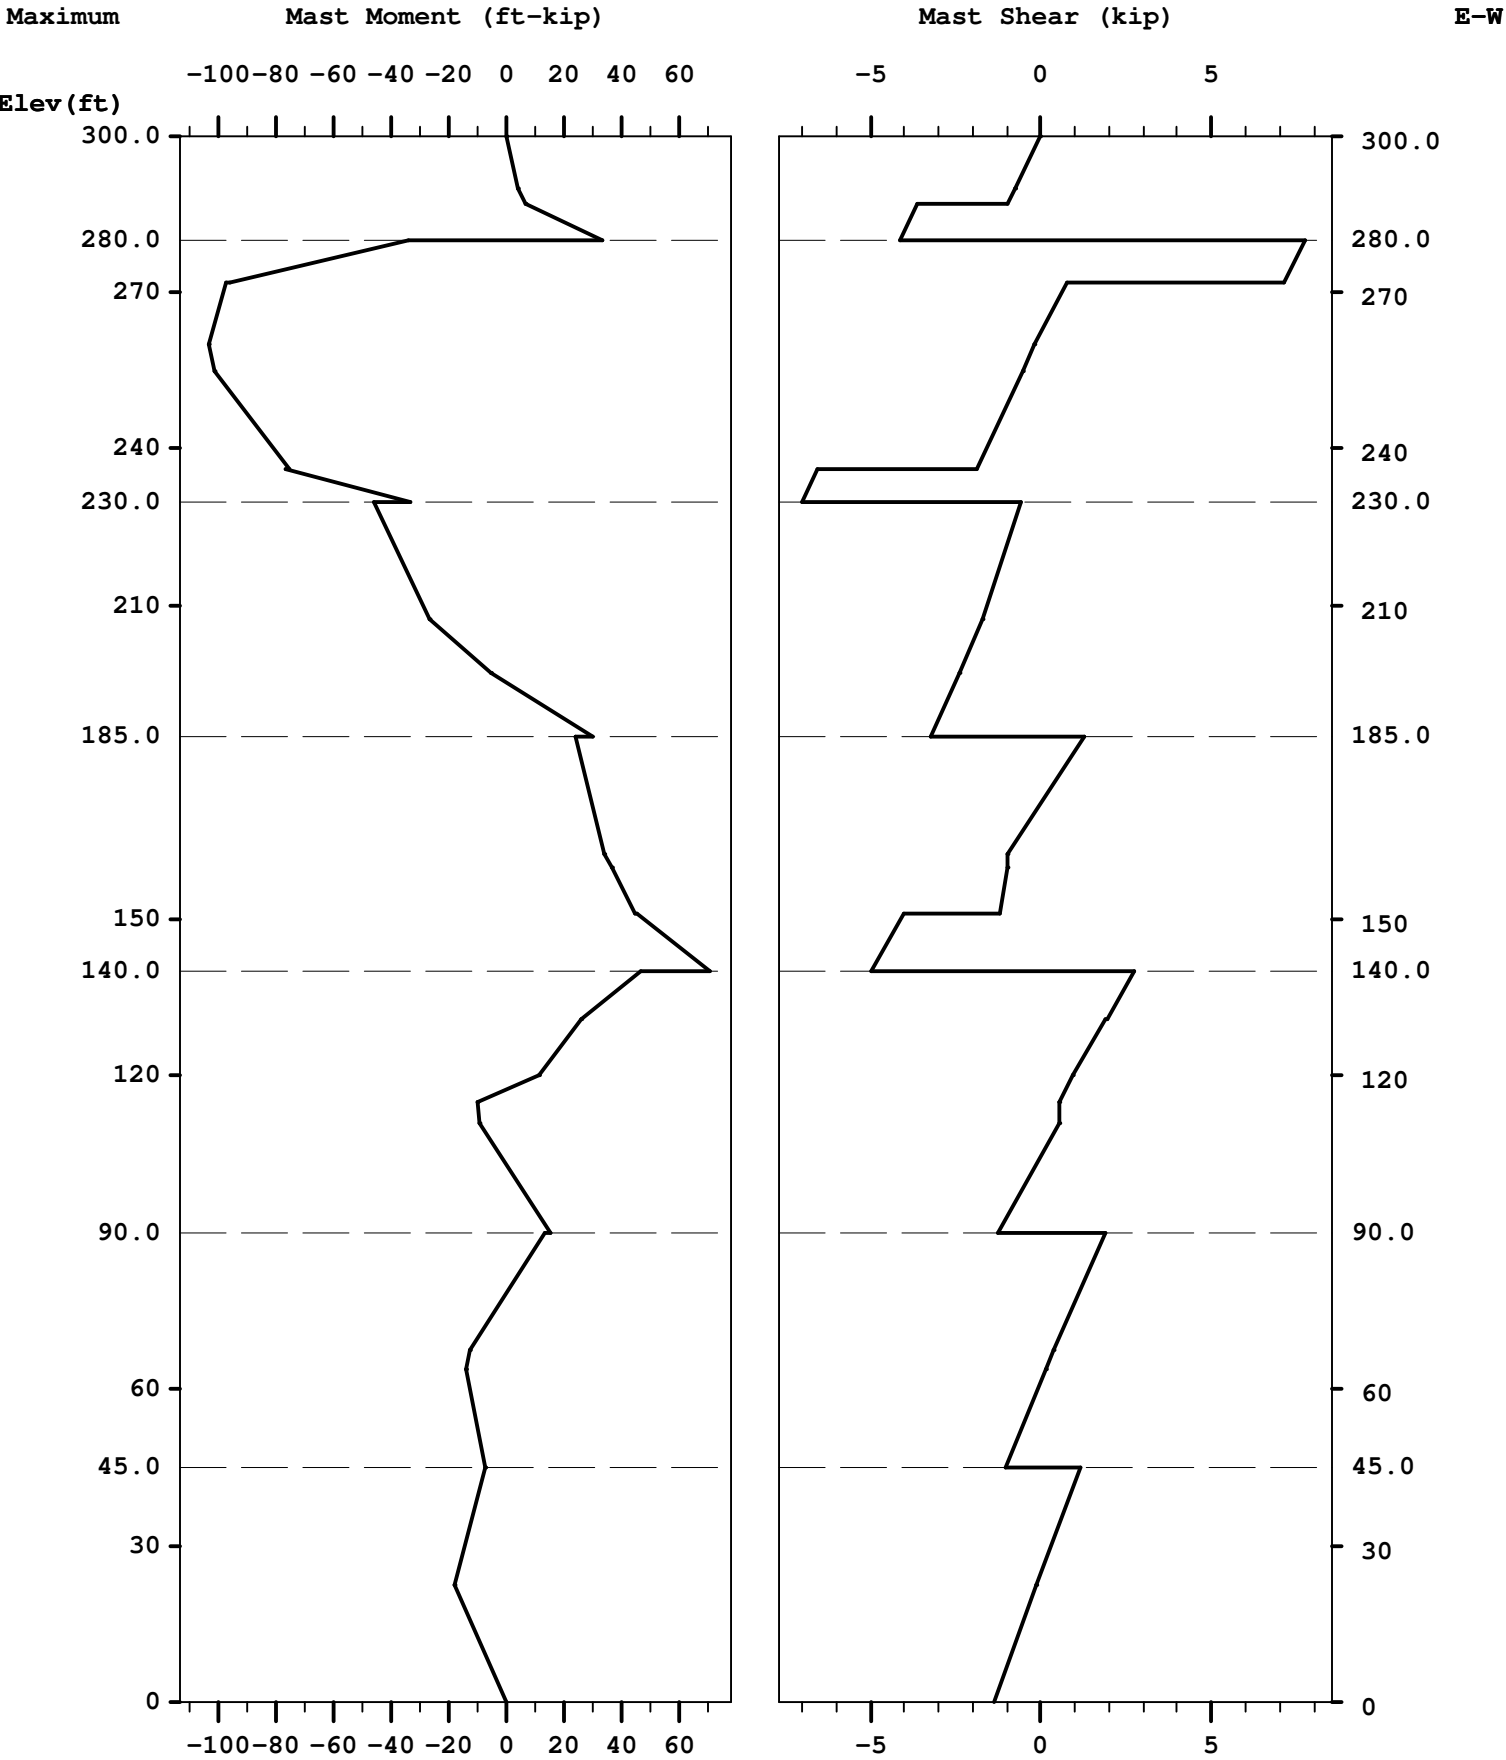


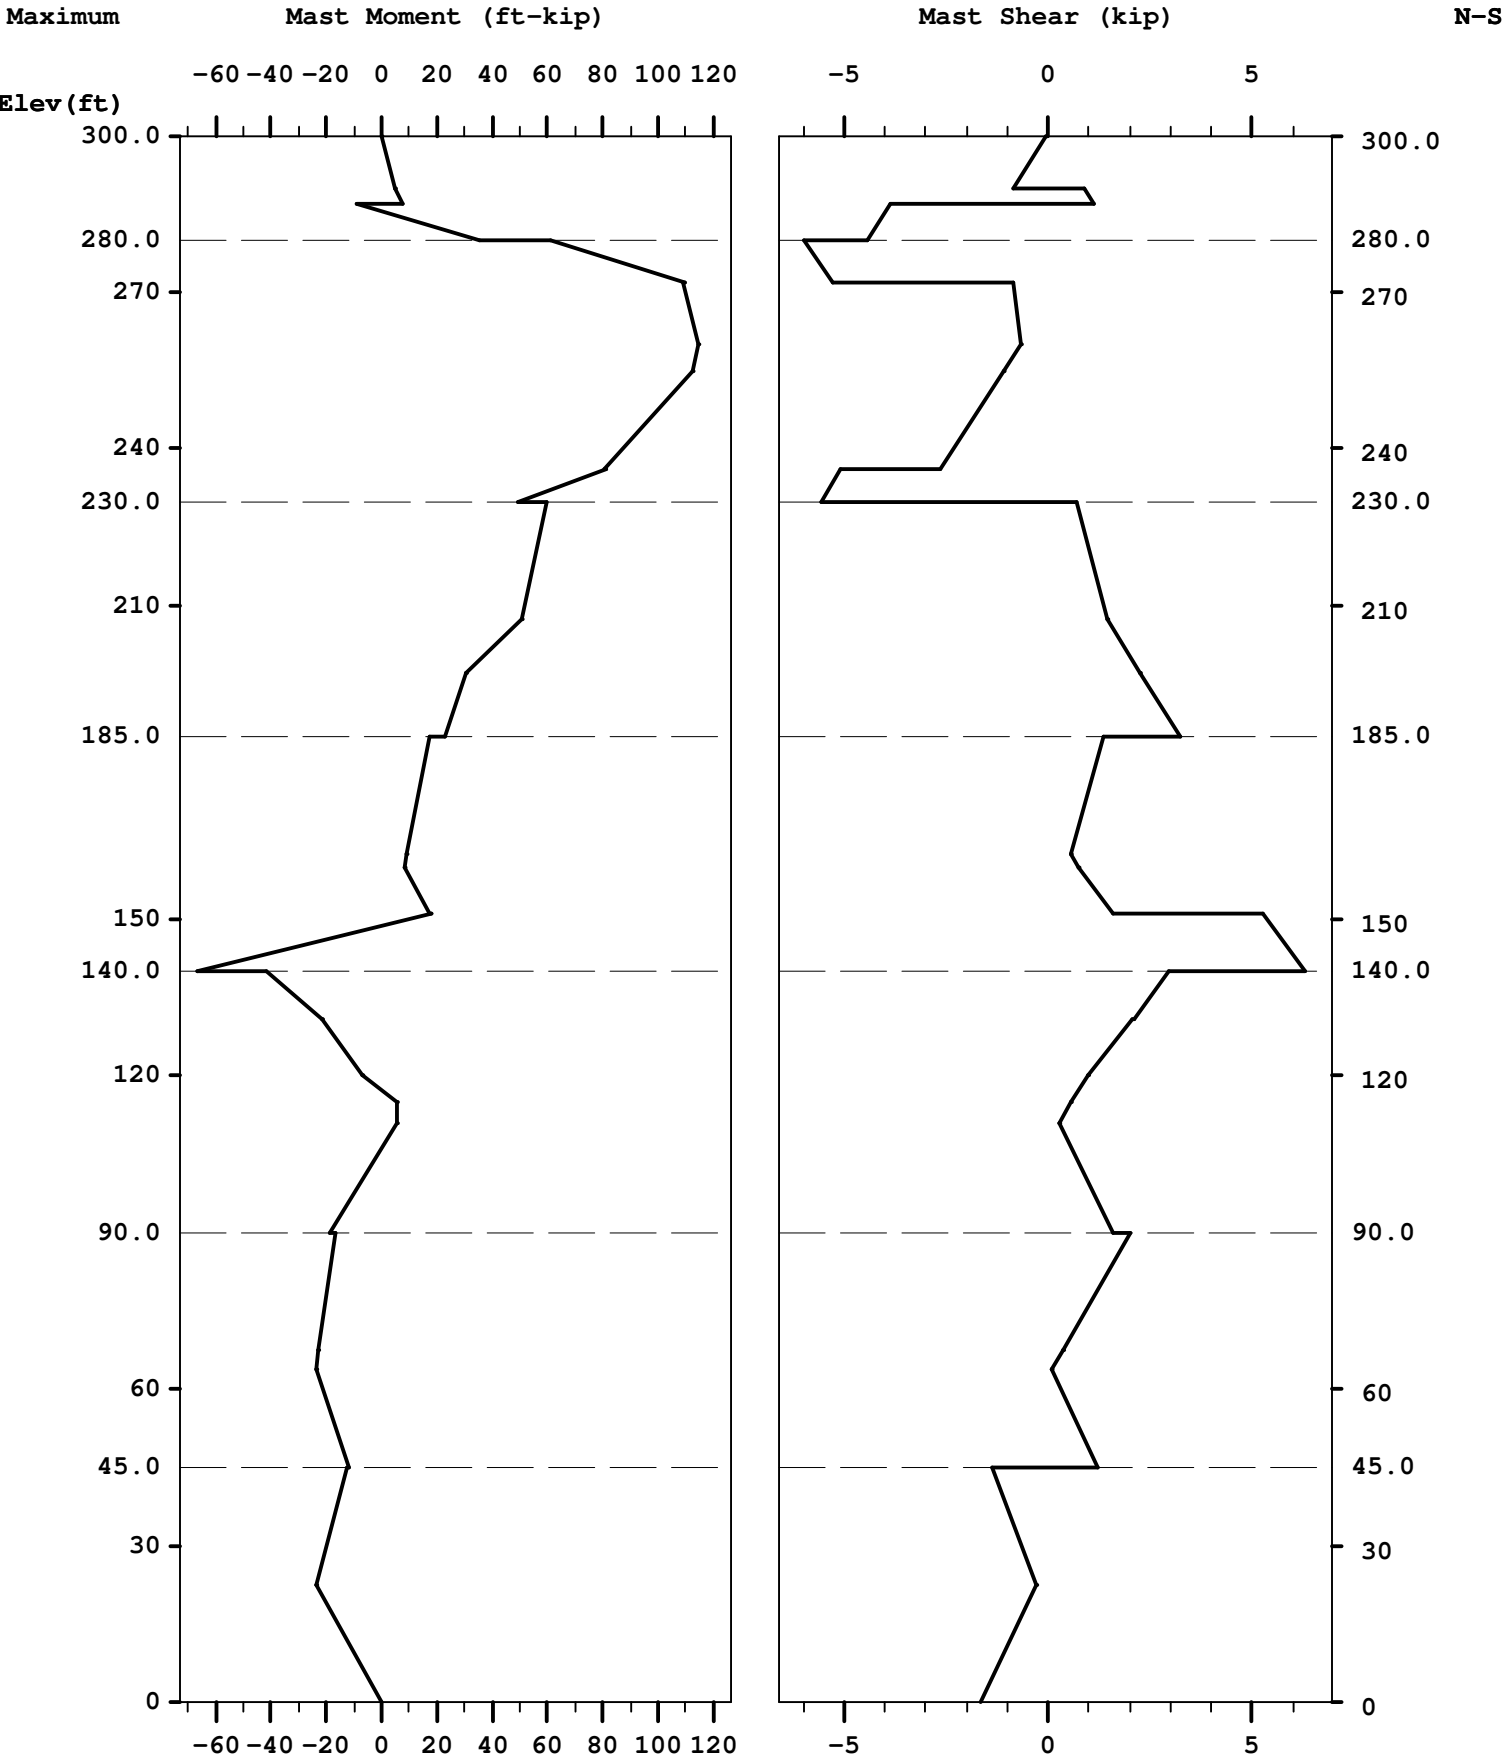

[DEMOG01] - 300 FT GUYED TOWER ANALYSIS - OCTOBER 2004

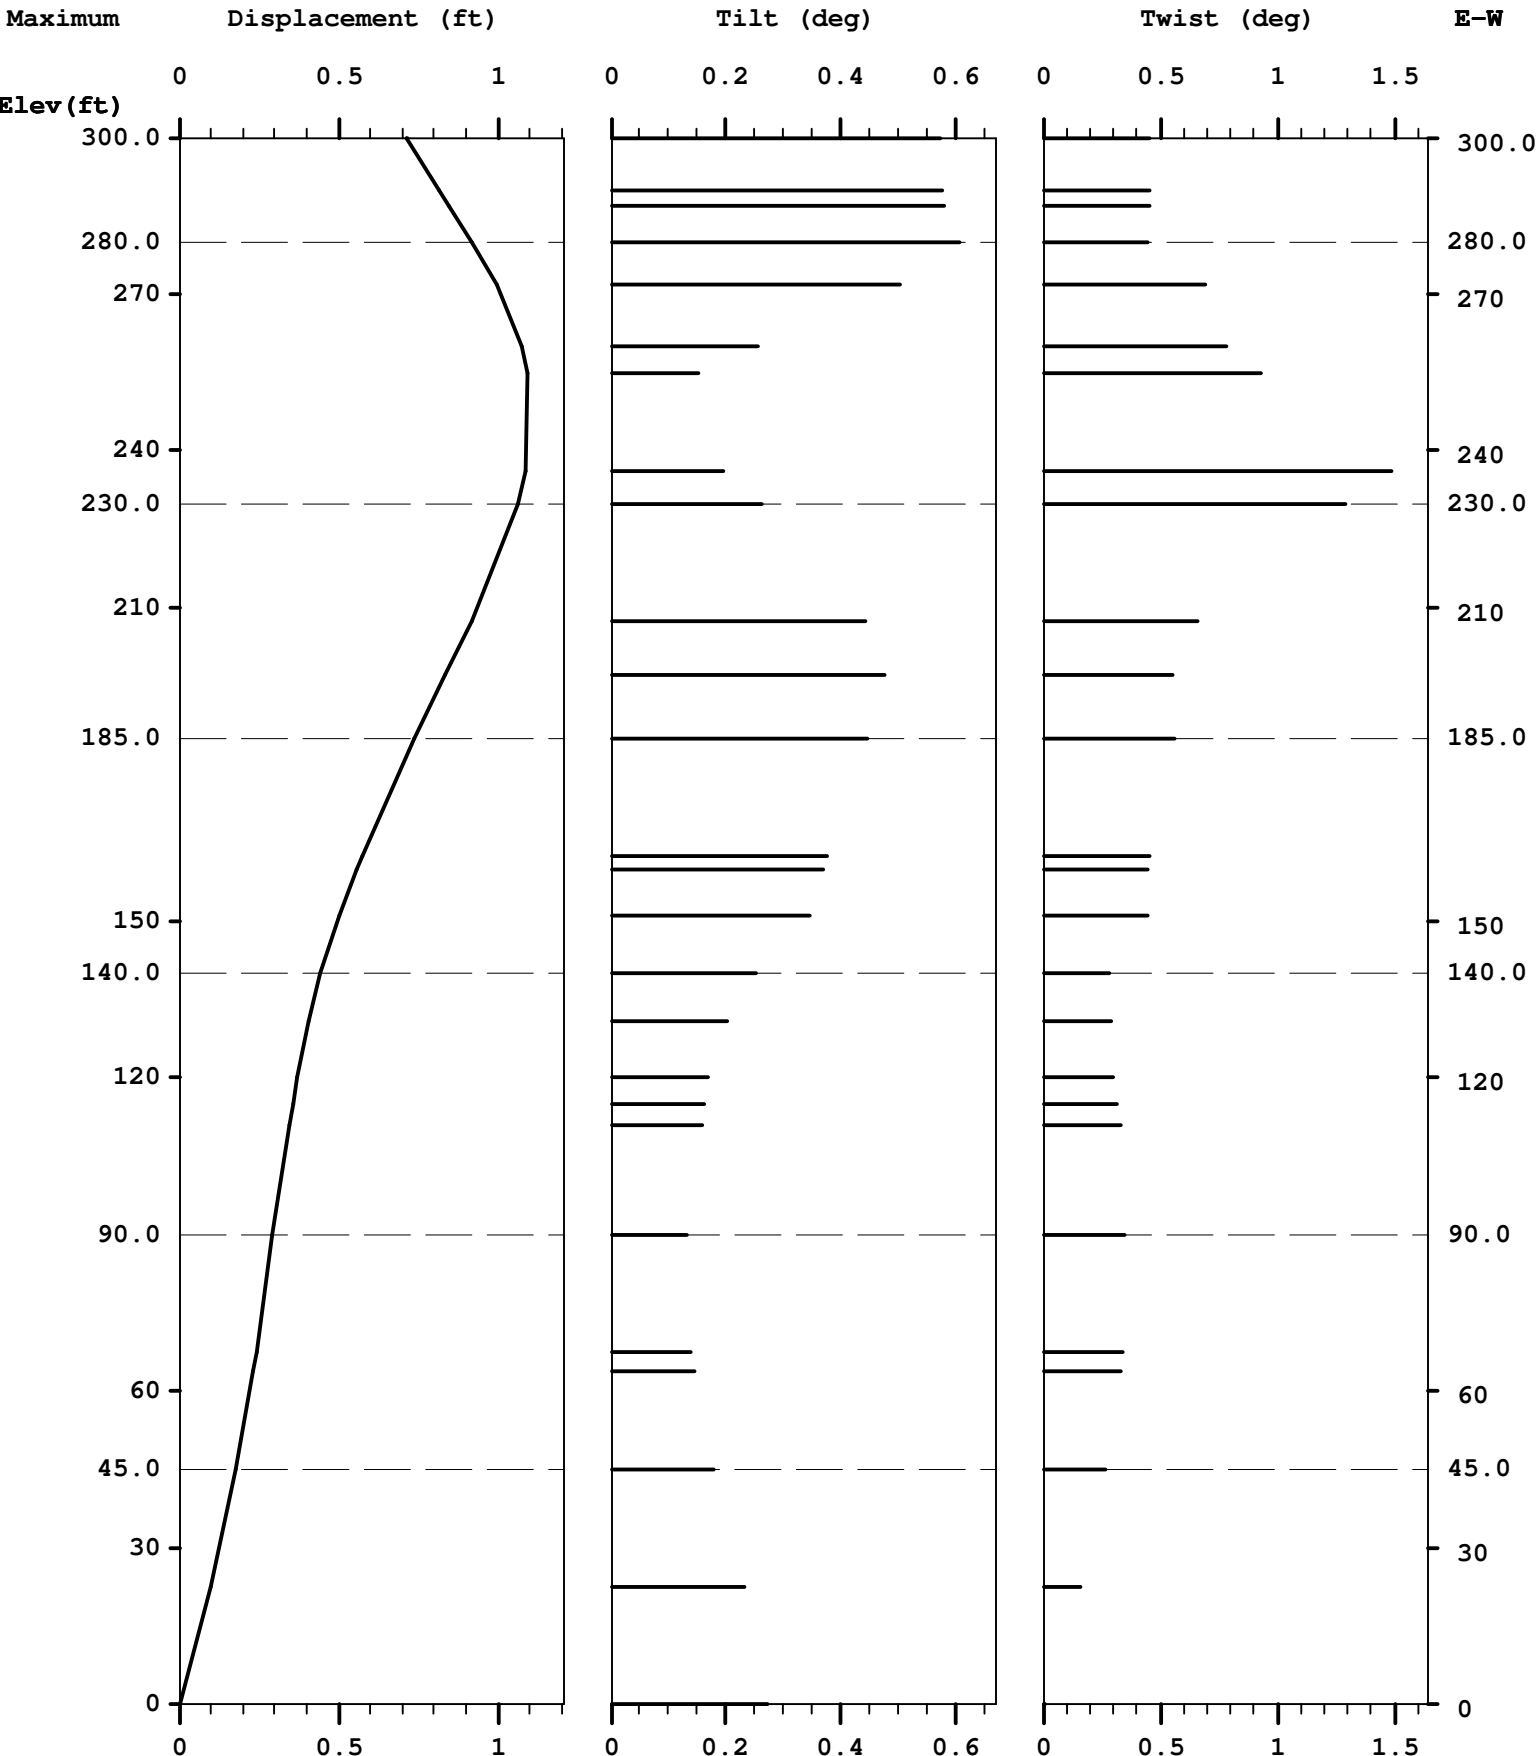

[DEMOG01] - 300 FT GUYED TOWER ANALYSIS - OCTOBER 2004

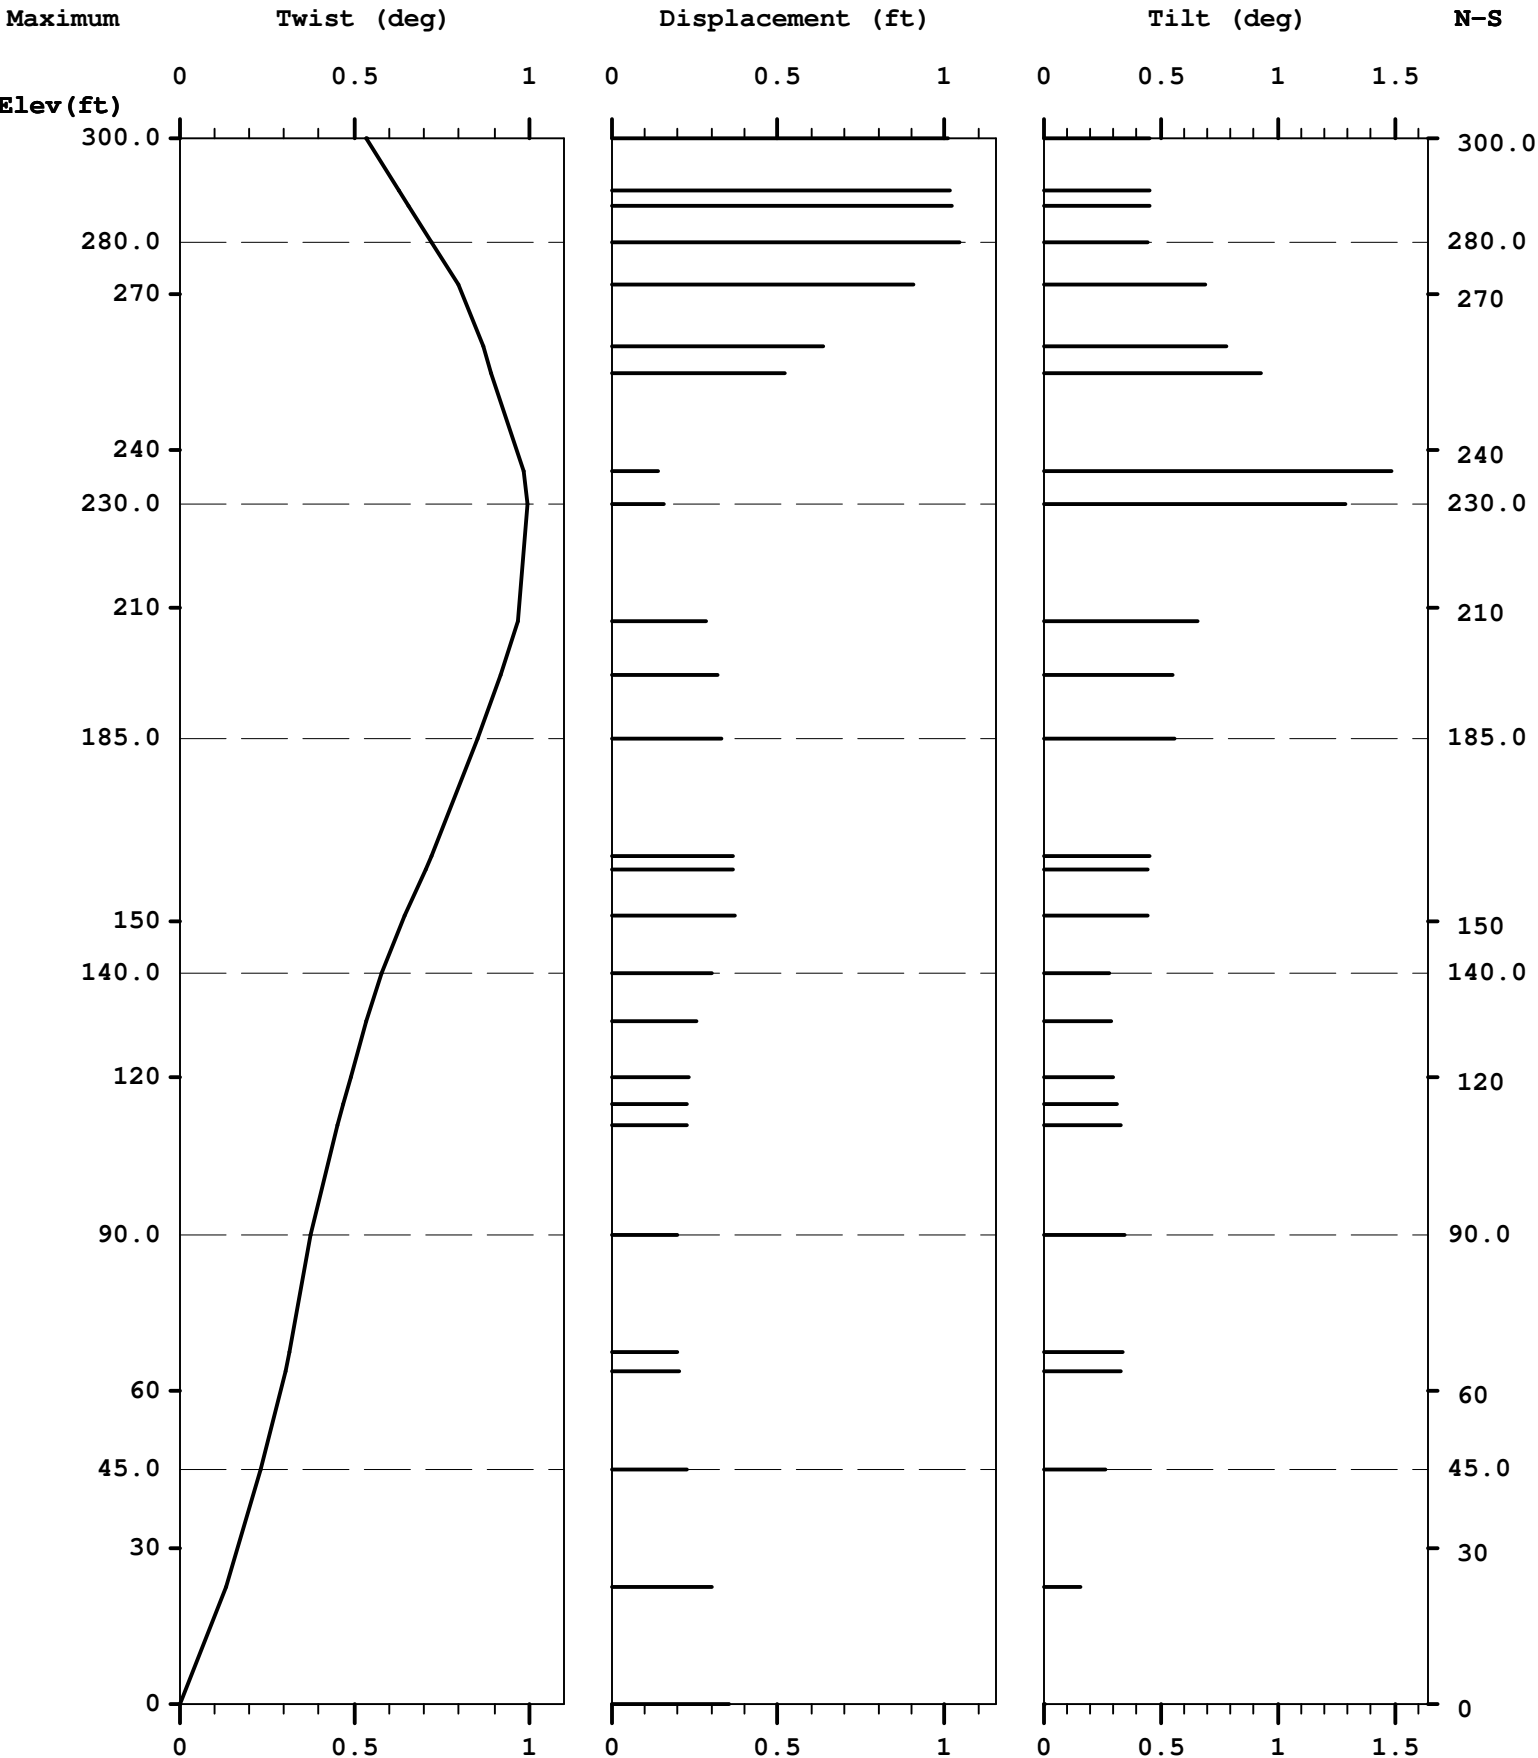

[DEMOG01] - 300 FT GUYED TOWER ANALYSIS - OCTOBER 2004

